

NEXT ASS'Y: _____ FINAL ASS'Y: _____

FINAL ASS'Y:

GENERAL NOTES:

1. CONNECT ALL CIRCUITS TO PANEL 3SR5A UNLESS NOTED OTHERWISE.



KEYNOTES:

N001 SEE DRAWING E8.10.43 FOR ELECTRICAL ROOM ENLARGED PLAN.


N002 CONNECT ALL CIRCUITS IN THIS AREA TO PANEL 3SR5B

N003 CONNECT ALL CIRCUITS FOR FAN POWERED HOT WATER
TERMINAL UNITS TO PANEL 3R5A. (TYP. 10)

NG04 LEAVE CIRCUITS COILED-UP IN J-BOX FOR FUTURE USE (TYP.)

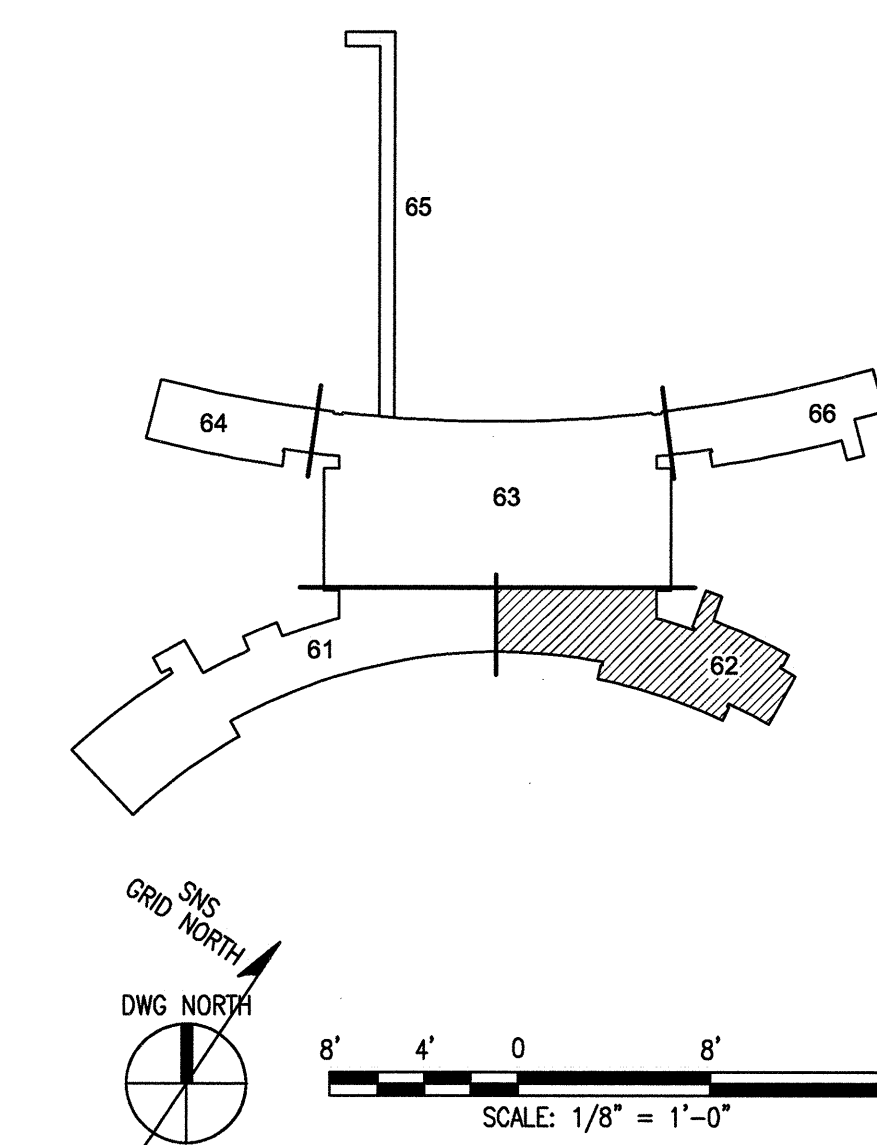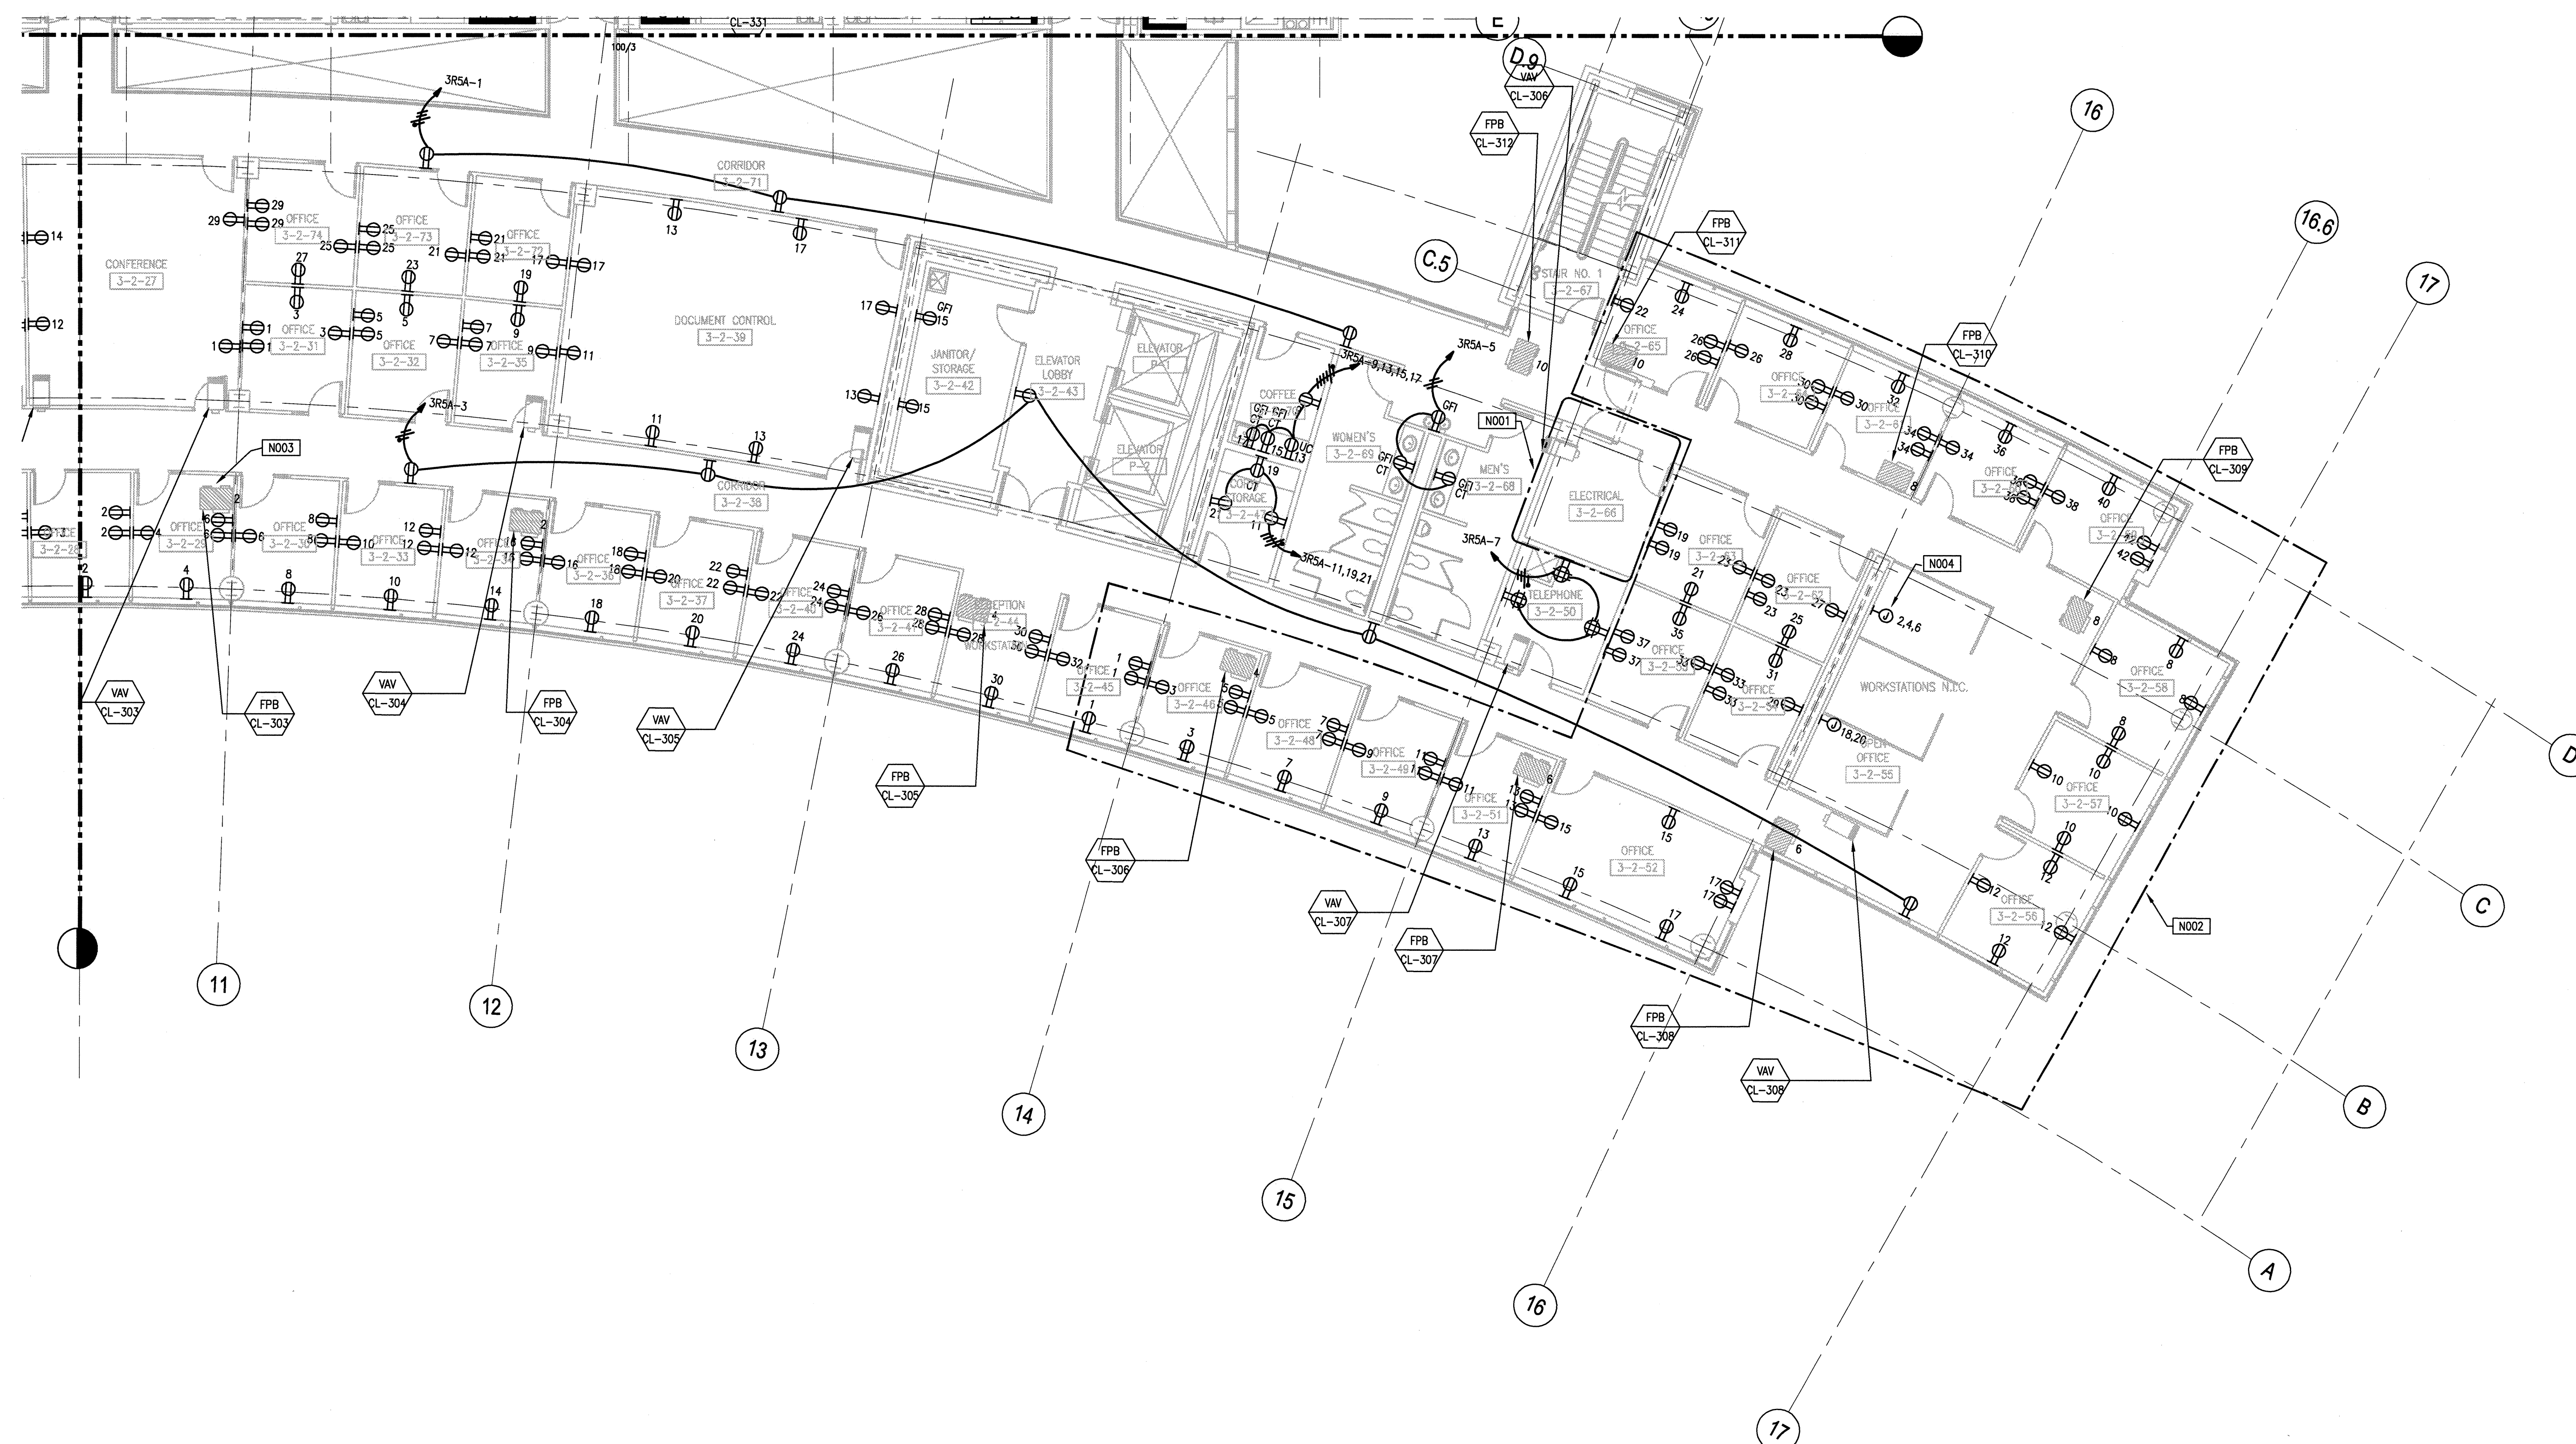

108031400-E8E-8600-A056

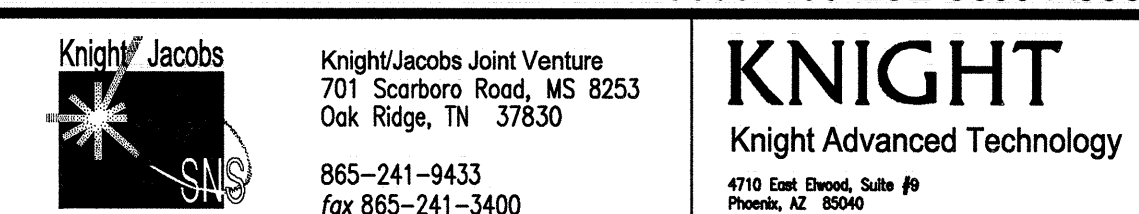

the National Laboratory

UT-BATTELLE
 managed for the DEPARTMENT OF ENERGY under
 U.S. GOVERNMENT contract DE-AC05-00OR22725
 UT-BATTELLE, LLC, Oak Ridge, Tennessee

SPALLATION NEUTRON SOURCE
CENTRAL LAB AND OFFICE BUILDING

ELECTRICAL POWER PLAN										
LEVEL 3, SECTOR 62										
1	48	49	50	PLANT	BLDG	FL	SH.	OF	TYPE	CLASS
3	E	X	X	8	8600		1	1	P	U
51	NC	52	NA	53	WBS 1.8.3.14	E4.03.62				REV 0

NO REPRESENTATION OR WARRANTY, EXPRESSED OR IMPLIED, IS MADE AS TO THE ACCURACY, COMPLETENESS OR USEFULNESS OF THE INFORMATION OR STATEMENTS CONTAINED IN THESE DRAWINGS, OR THAT THE USE OR DISCLOSURE OF ANY INFORMATION, APPARATUS, METHOD, OR PROCESS DISCLOSED IN THESE DRAWINGS MAY NOT INFRINGE PRIVATE RIGHTS OF OTHERS. NO LIABILITY IS ASSUMED WITH RESPECT TO THE USE OF, OR FOR DAMAGES RESULTING FROM THE USE OF ANY INFORMATION, APPARATUS, METHOD, OR PROCESS DISCLOSED IN THESE DRAWINGS. DRAWINGS MADE AVAILABLE FOR INFORMATION TO BIDDER ARE NOT TO BE USED FOR OTHER PURPOSES AND ARE TO BE RETURNED UPON REQUEST OF THE FORWARDING CONTRACTOR.

NUMBER OF SECTION OR DETAIL

DRAWING ON WHICH SECTION OR DETAIL IS SHOWN OR TAKEN

SECTION AND DETAIL KEY

THIS DOCUMENT
CONTROLLED BY

CHANGE CONTROL
SYSTEM 4

ENGINEERING
PROCEDURE SNS-ENG-G001

CERTIFIED FOR CONSTRUCTION - 05/15/2001

DESCRIPTION

REVISION OR ISSUE PURPOSE
1

Stahl		
-------	--	--

	BJ	--

10-01	
-------	--

8

7

6

5

4

3

2

1